


# UNDERGROUND

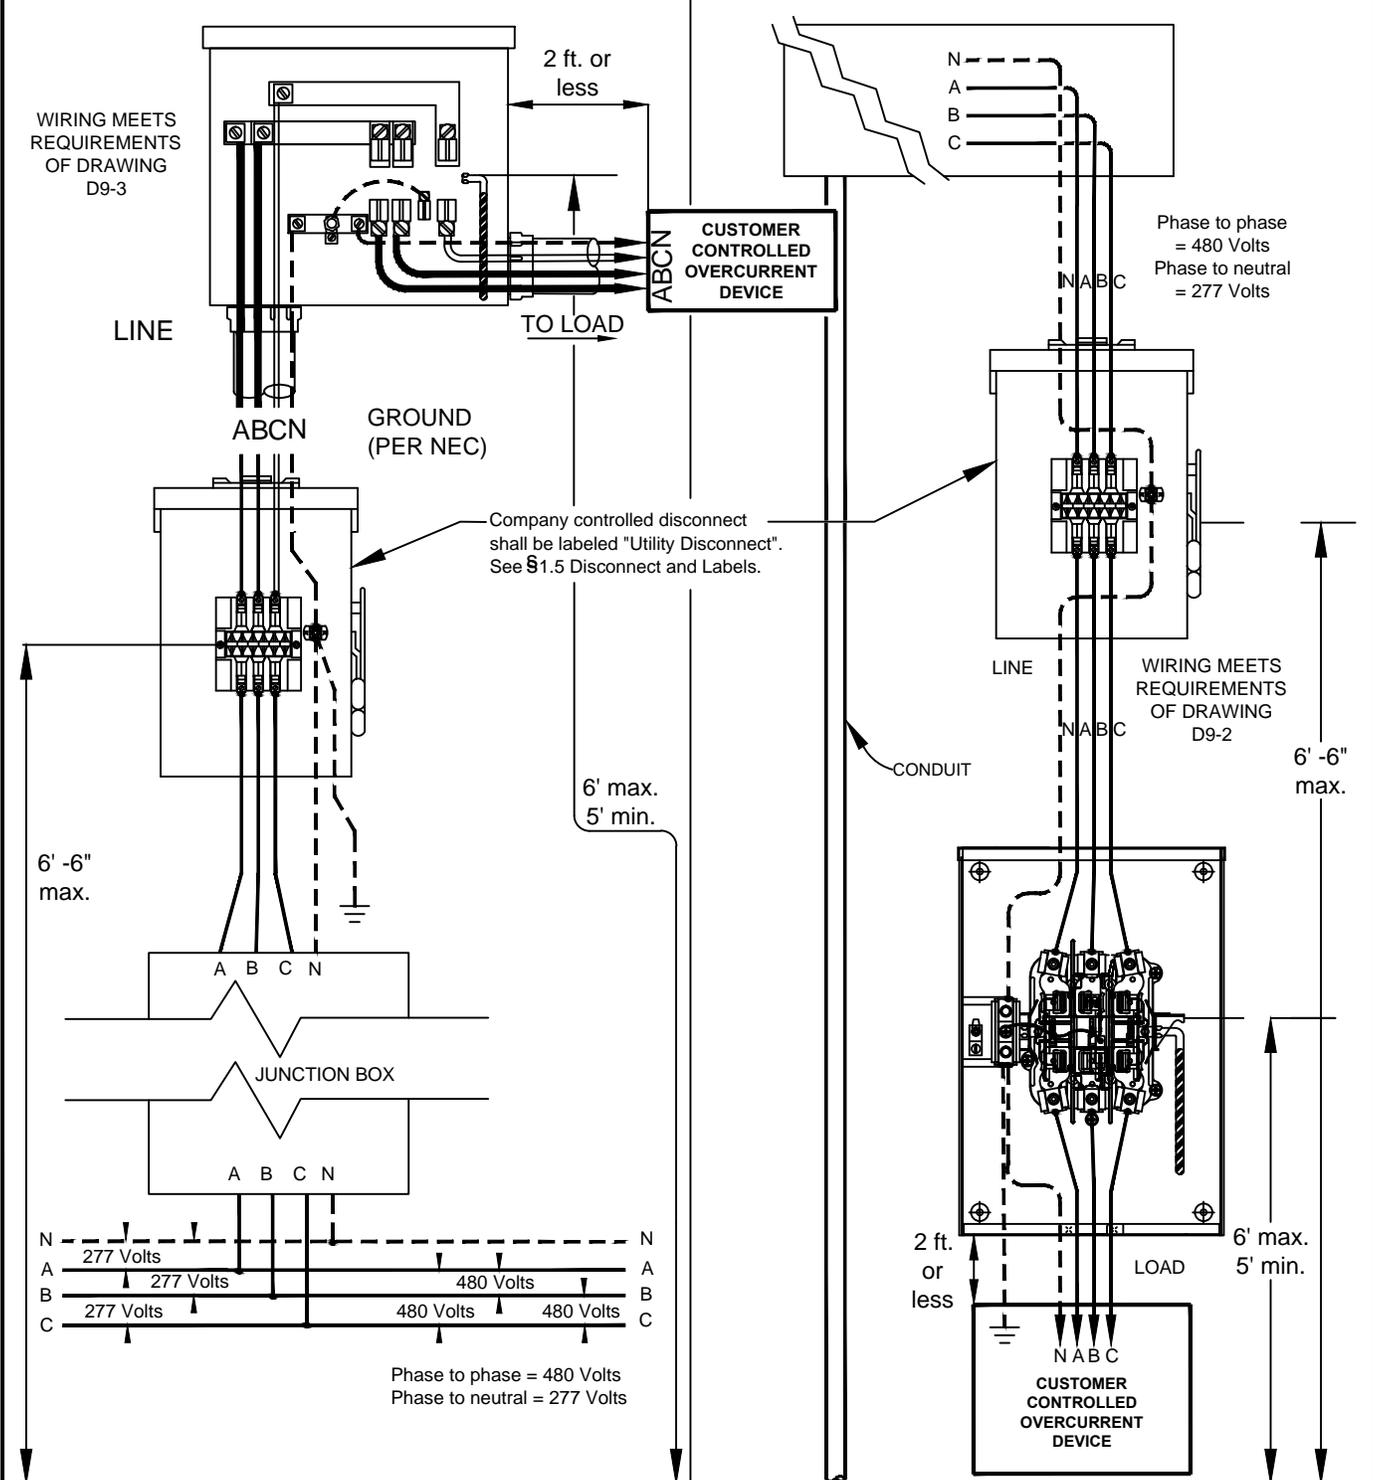

**NOTES:**

1. See section 8.5 for junction box sizing and Customer supplied connectors.
2. All 480 volt applications required to be available for Company personnel 24 hours a day without notice.
3. Consult the Company.

ENTERGY SERVICES, INC.			
<b>TYPICAL UNDERGROUND 3Ø 4 WIRE 277/480 INSTALLATIONS</b>			
APPROVED BY: JRH	DATE: 01/15/2013		
CHECKED BY: JED	SCALE: NONE		
DRAWN BY: krich95	CEA NO.		
		No. D9-5	
		PLOT 1=1	SH. 1 OF 1

1	01/13	REVISION OF DRAWING SS11.8-5	JED
NO.	DATE:	REVISION	BY: APPR: